

Build What The Client Needs



1012 SF Home with Second Level

Cost to Build = \$100.00 per Square Foot
Retail Price = \$101,200
Expensive to Build = Yes
Energy Efficient = No
Affordable = No

Same Square Footage / Less Money / Easy Choice

1012 SF Home with Liv-Space Level

Cost to Build = \$70.00 per Square Foot
Retail Price = \$70,840
Expensive to Build = No
Energy Efficient = Yes
Affordable = Yes

Simple Design Changes Turned This House From 512SF to 1012SF

Square Footage doubles
with Liv-Space!!


Main Level 512SF

+

Liv-Space 500SF

=


Total SF = 1012 SF

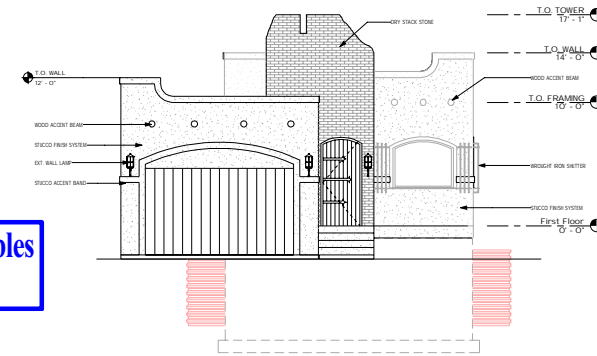

1 FRONT ELEVATION
1/4" = 1'-0"

Versatility

Boman and Kemp Basement Window Systems can be placed on any side of the house...including the front yard... low profile.

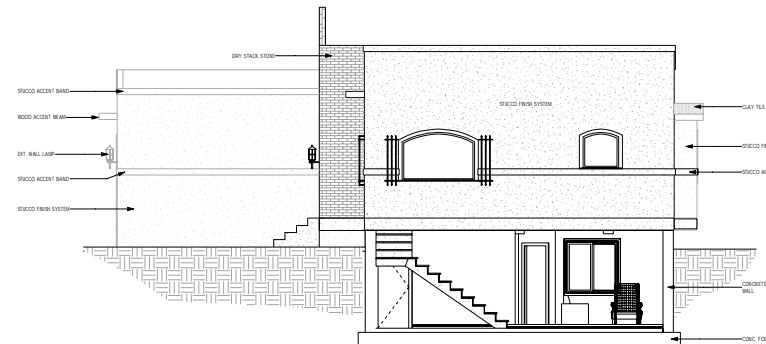

2 RIGHT SIDE ELEVATION
1/4" = 1'-0"

BOMAN KEMP
COMPANIES
1000 N. 10TH AVE.
SUITE 100
DENVER, CO 80202
303.733.1000

BOMAN KEMP
BASEMENT WINDOW
SYSTEMS

BOMAN KEMP
THE CASITA
ELEVATIONS

Affordable,
Energy Efficient
Homes

Liv-Space™
FROM BOMAN KEMP

PROJECT #
DRAWN BY
DESIGNED BY
CHECKED BY

CASITA
Author
Designer
Checker

A1